



 



Architectural floor plan of the 'El 4' building, a triangular structure with a central courtyard. The plan shows various rooms, corridors, and a central staircase area labeled 'MC-CL'. The building is situated on a triangular plot bounded by 'Paseo de Santiago Carrillo' to the left, 'Avenida Luis Aragozstein' to the right, and 'Calle Luis Companys' at the bottom. A scale bar indicates 0 to 10 meters.

[illegible]


EDIFICIO 48 VIVIENDAS, PISCINA, GARAJE Y TRASTEROS. BUENAVISTA, GETAFE -MADRID-

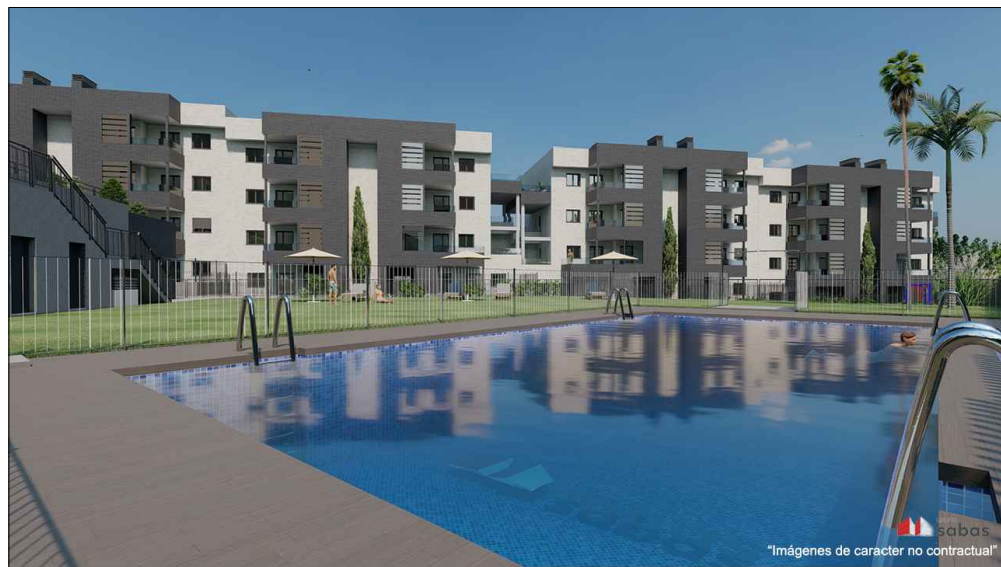


PLANTA SÓTANO 2
Avenida Luis Araquistain
EDIFICIO 2
ESCALA 1:200

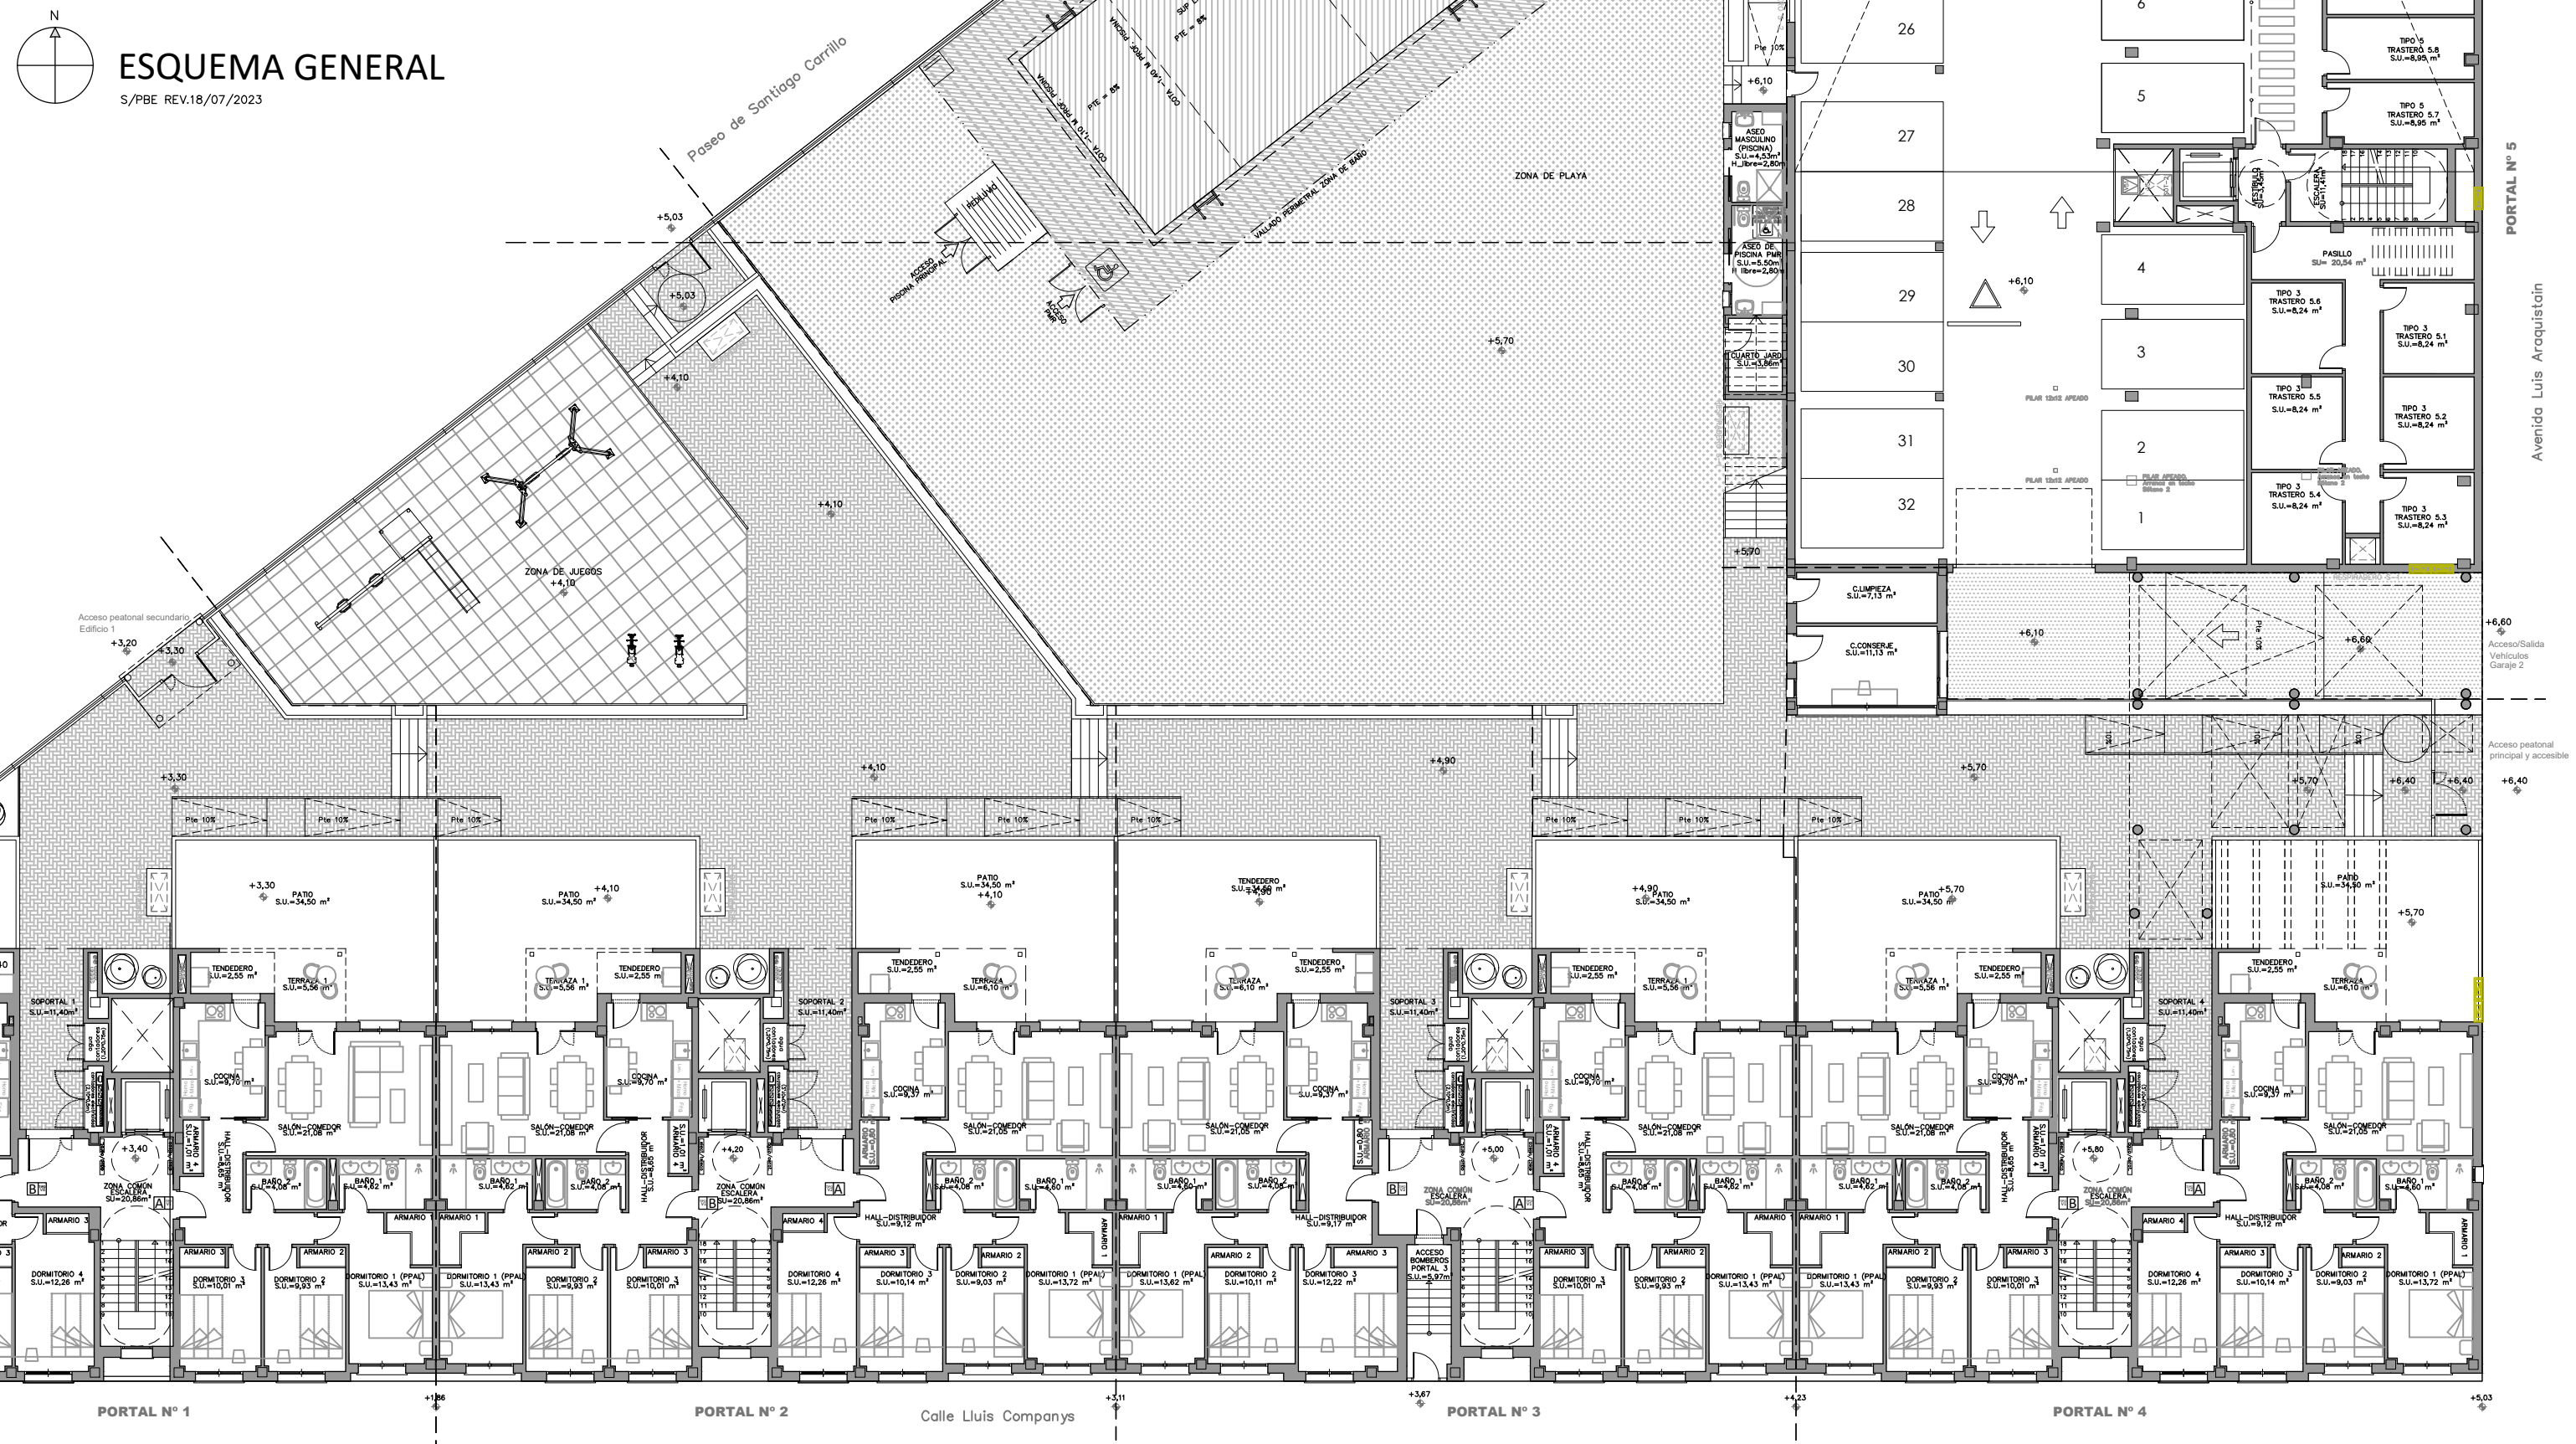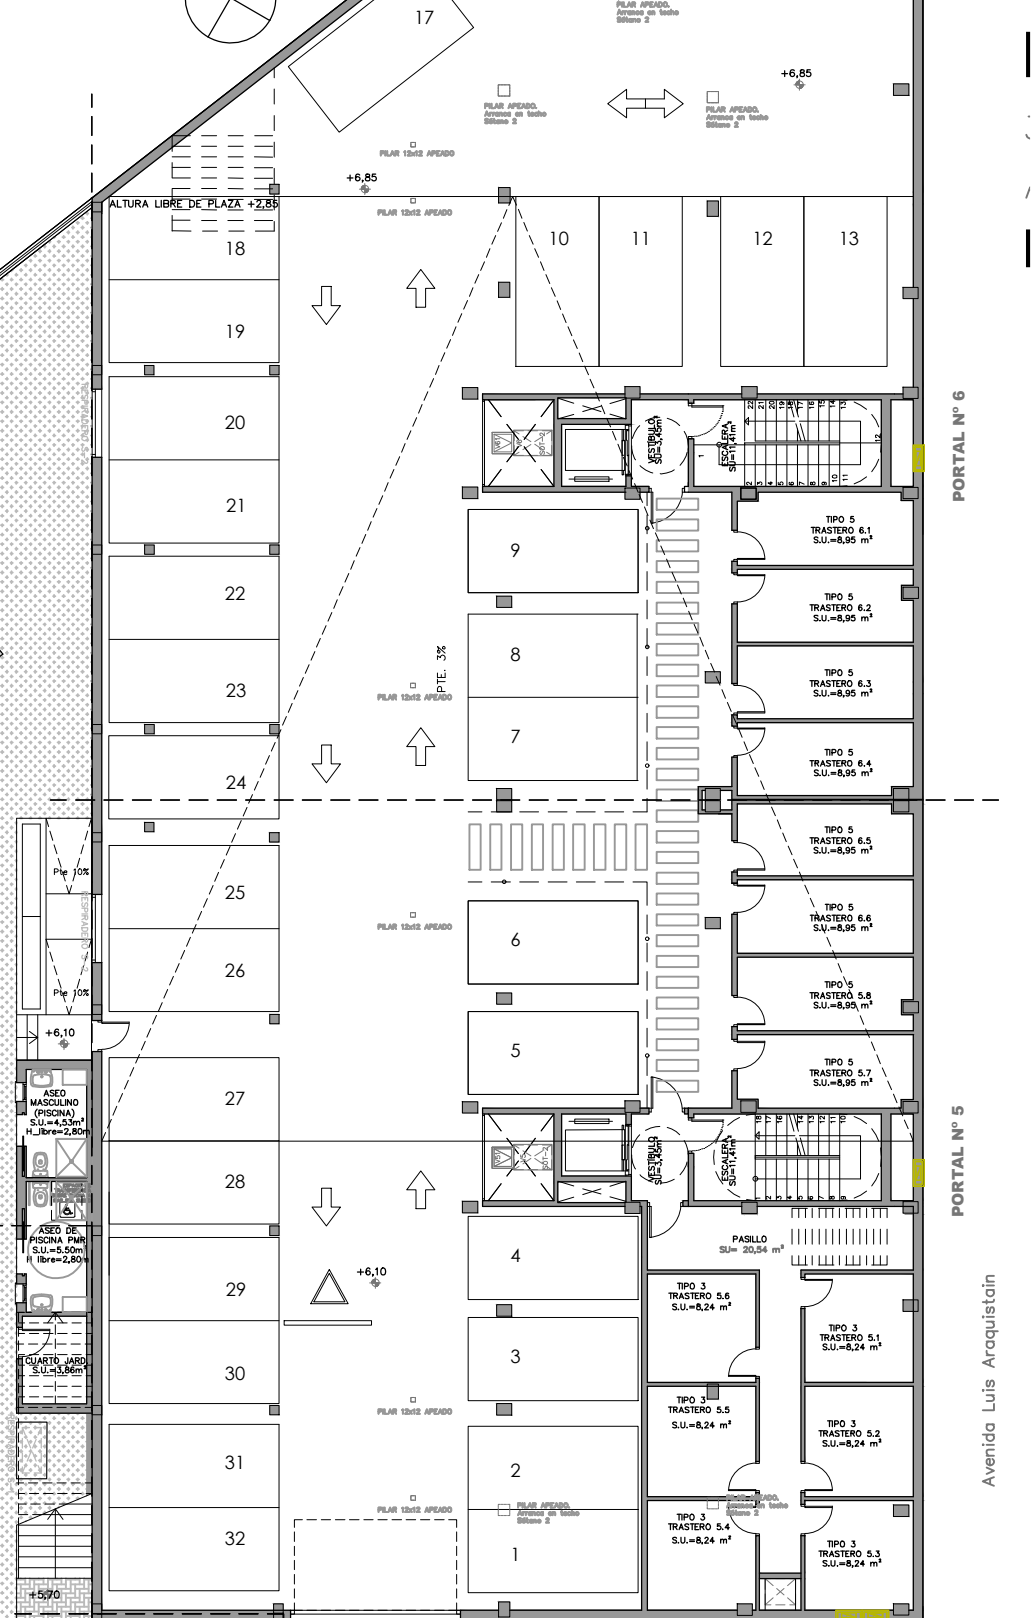


PLANTA BAJA
EDIFICIO 1
Calle Lluís Companys
ESCALA 1:200

 


EDIFICIO 48 VIVIENDAS, PISCINA, GARAJE Y TRASTEROS. BUENAVISTA, GETAFE -MADRID-

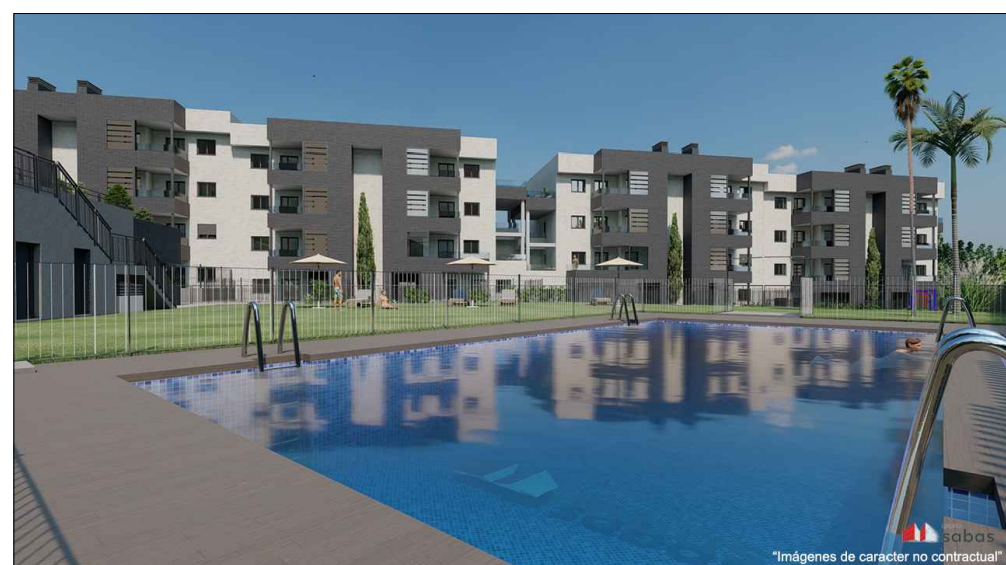

PLANTA BAJA
EDIFICIO 2
ESCALA 1:200
+10,60



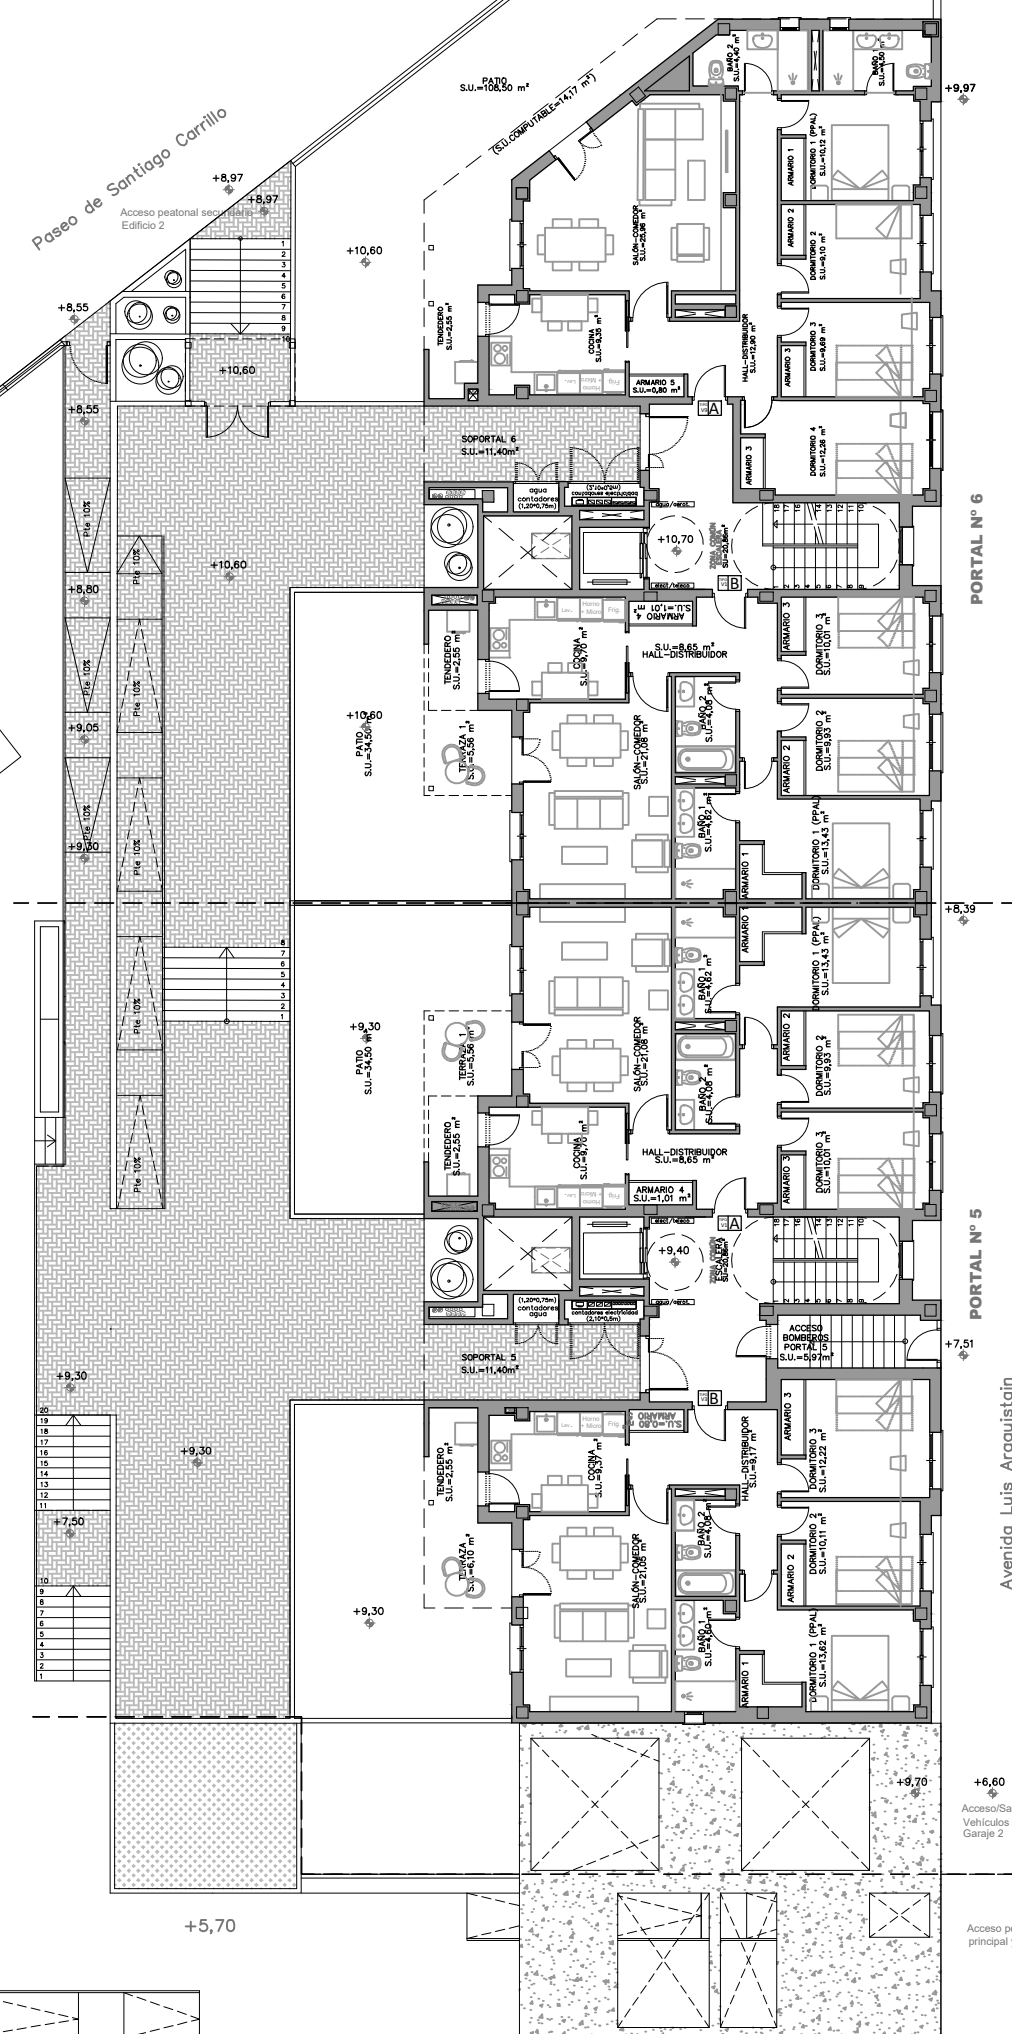


PLANTA PRIMERA
EDIFICIO 1
Calle Lluís Companys
ESCALA 1:200

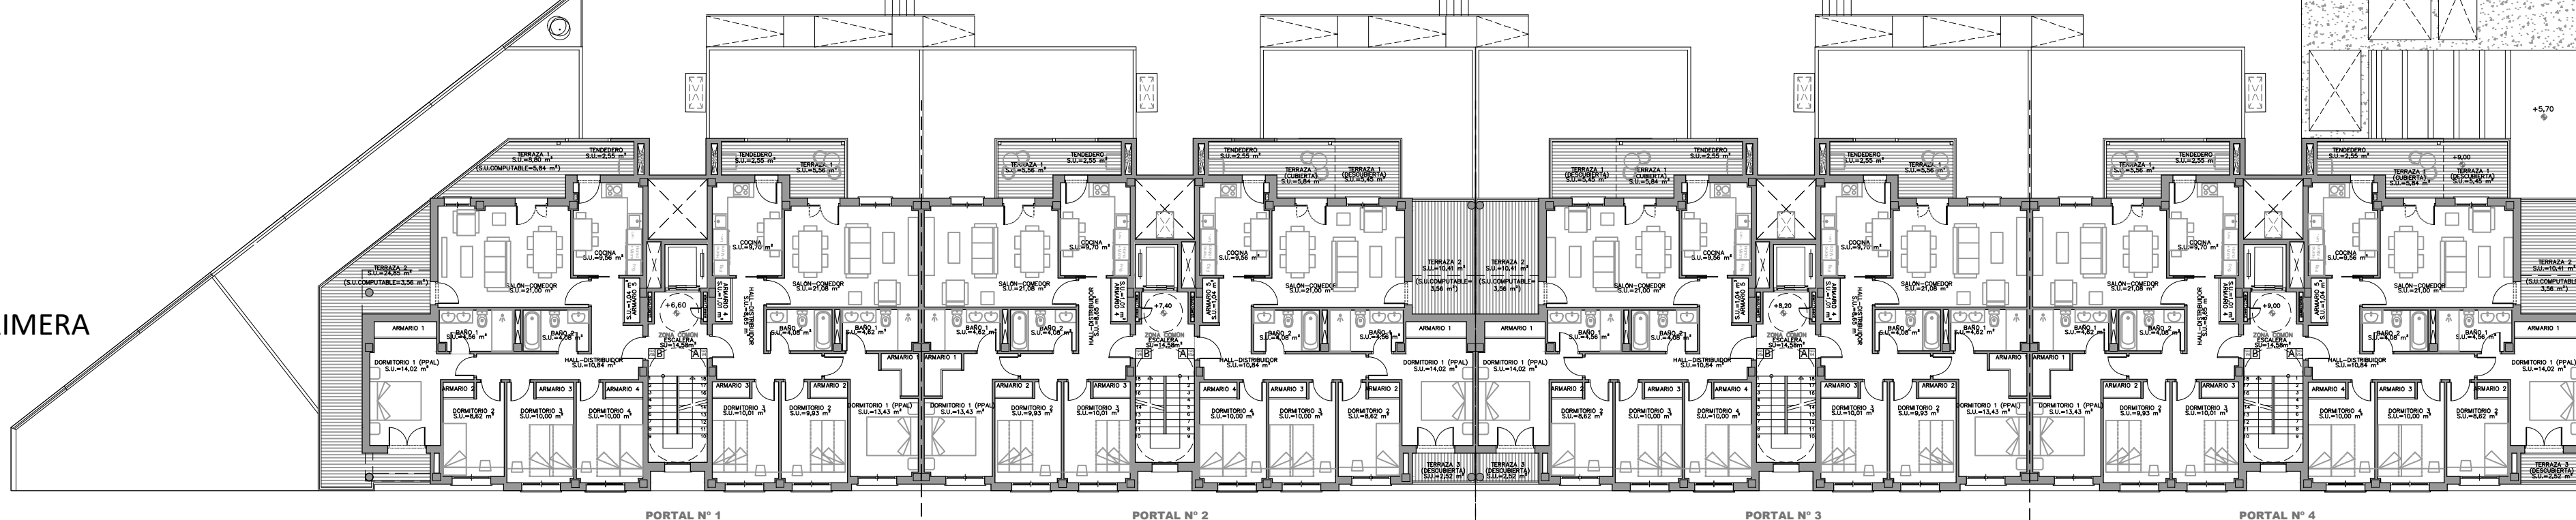


EDIFICIO 48 VIVIENDAS, PISCINA, GARAJE Y TRASTEROS. BUENAVISTA, GETAFE -MADRID-

PLANTA PRIMERA
Edificio 2
Escala 1:200

 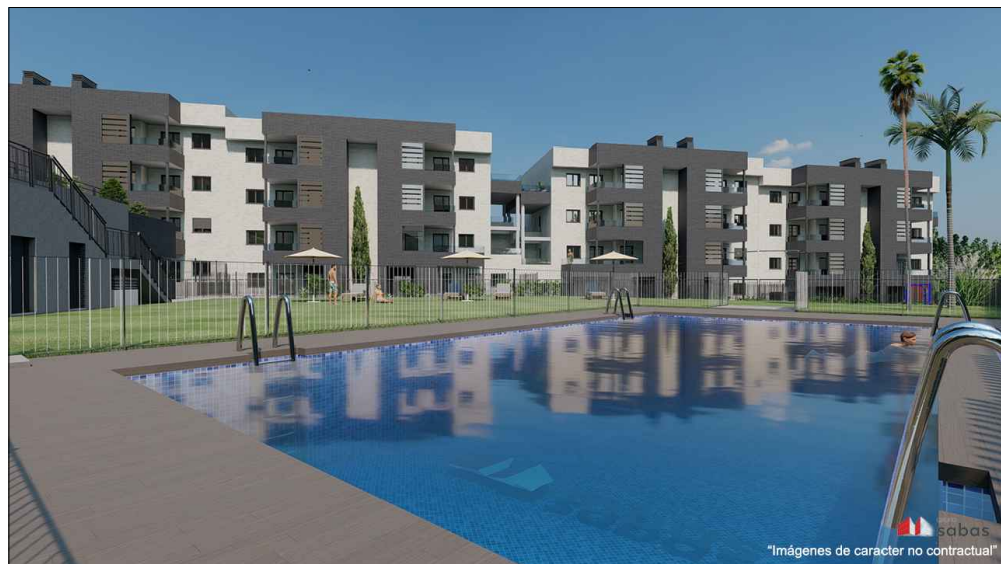 

ESQUEMA GENERAL
S/PBE REV.18/07/2023



 


PLANTA SEGUNDA
EDIFICIO 1
Calle Lluís Companys
Escala 1:200




EDIFICIO 48 VIVIENDAS, PISCINA, GARAJE Y TRASTEROS. BUENAVISTA, GETAFE -MADRID-

PLANTA SEGUNDA
Edificio 2
Escala 1:200

 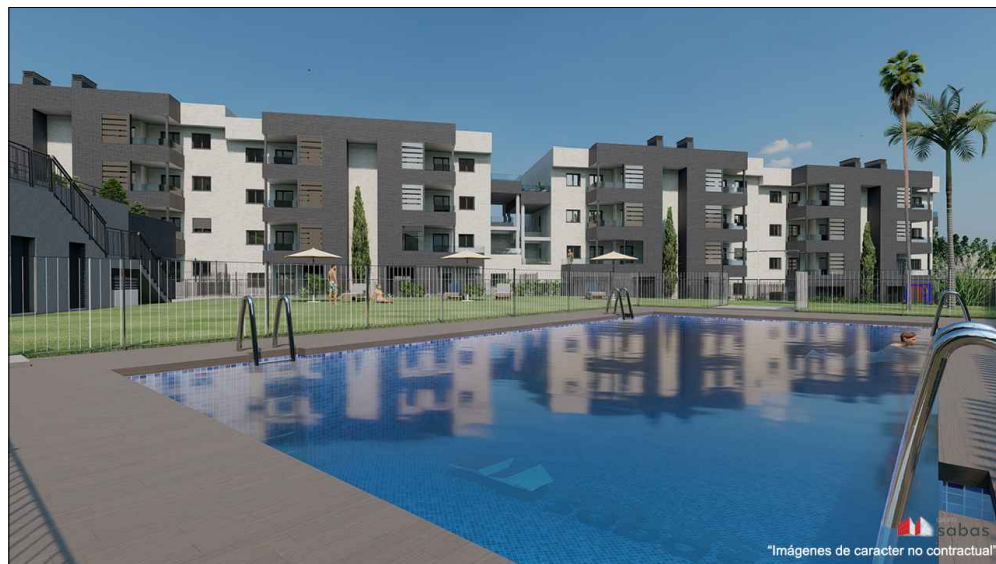 


ESQUEMA GENERAL
S/PBE REV.18/07/2023

 


PLANTA TERCERA
Edificio 1
Calle Lluís Companys
Escala 1:200




 

ESQUEMA GENERAL
S/PBE REV.18/07/2023

 

CUBIERTA
EDIFICIO 1
Calle Lluís Companys
ESCALA 1:200

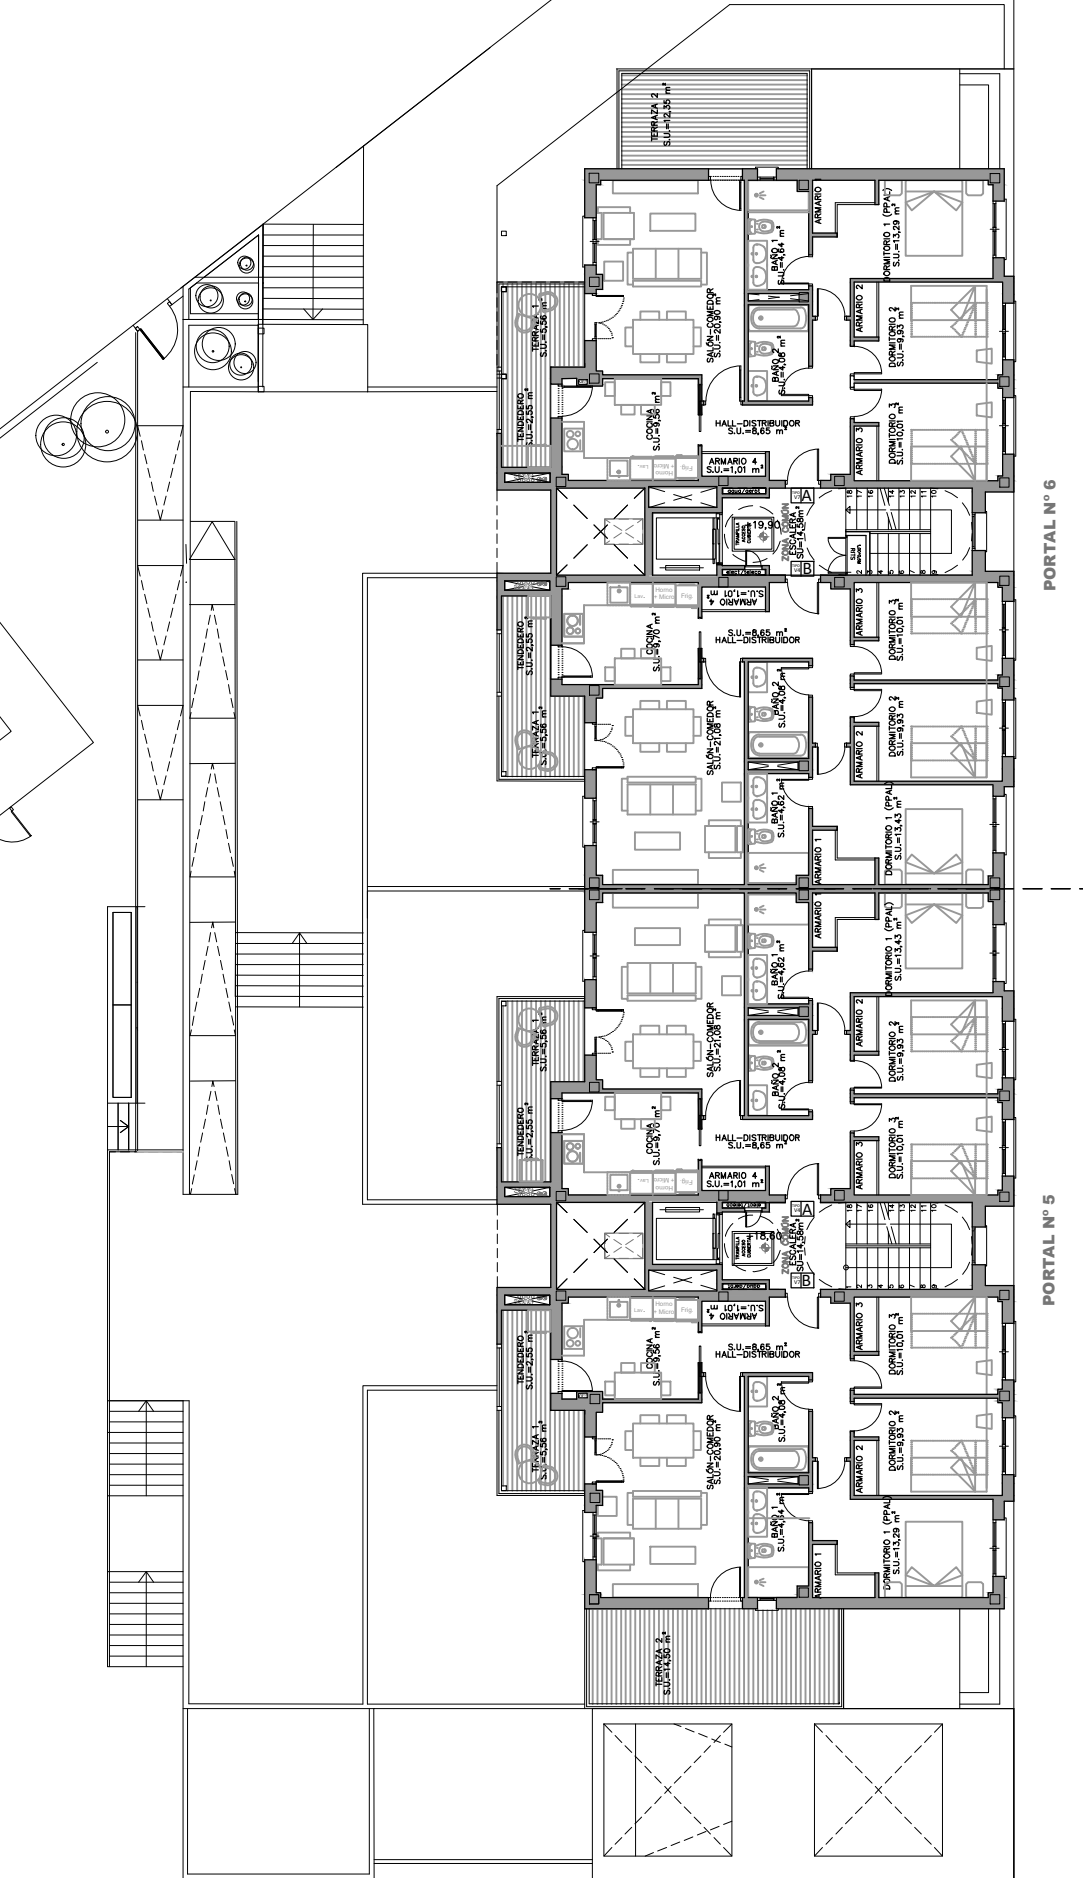

PORTAL N° 6

PORTAL N° 5

PORTAL N° 1

PORTAL N° 2

PORTAL N° 3

PORTAL N° 4